


(future development)

18' Drainage Servitude (9' each side)

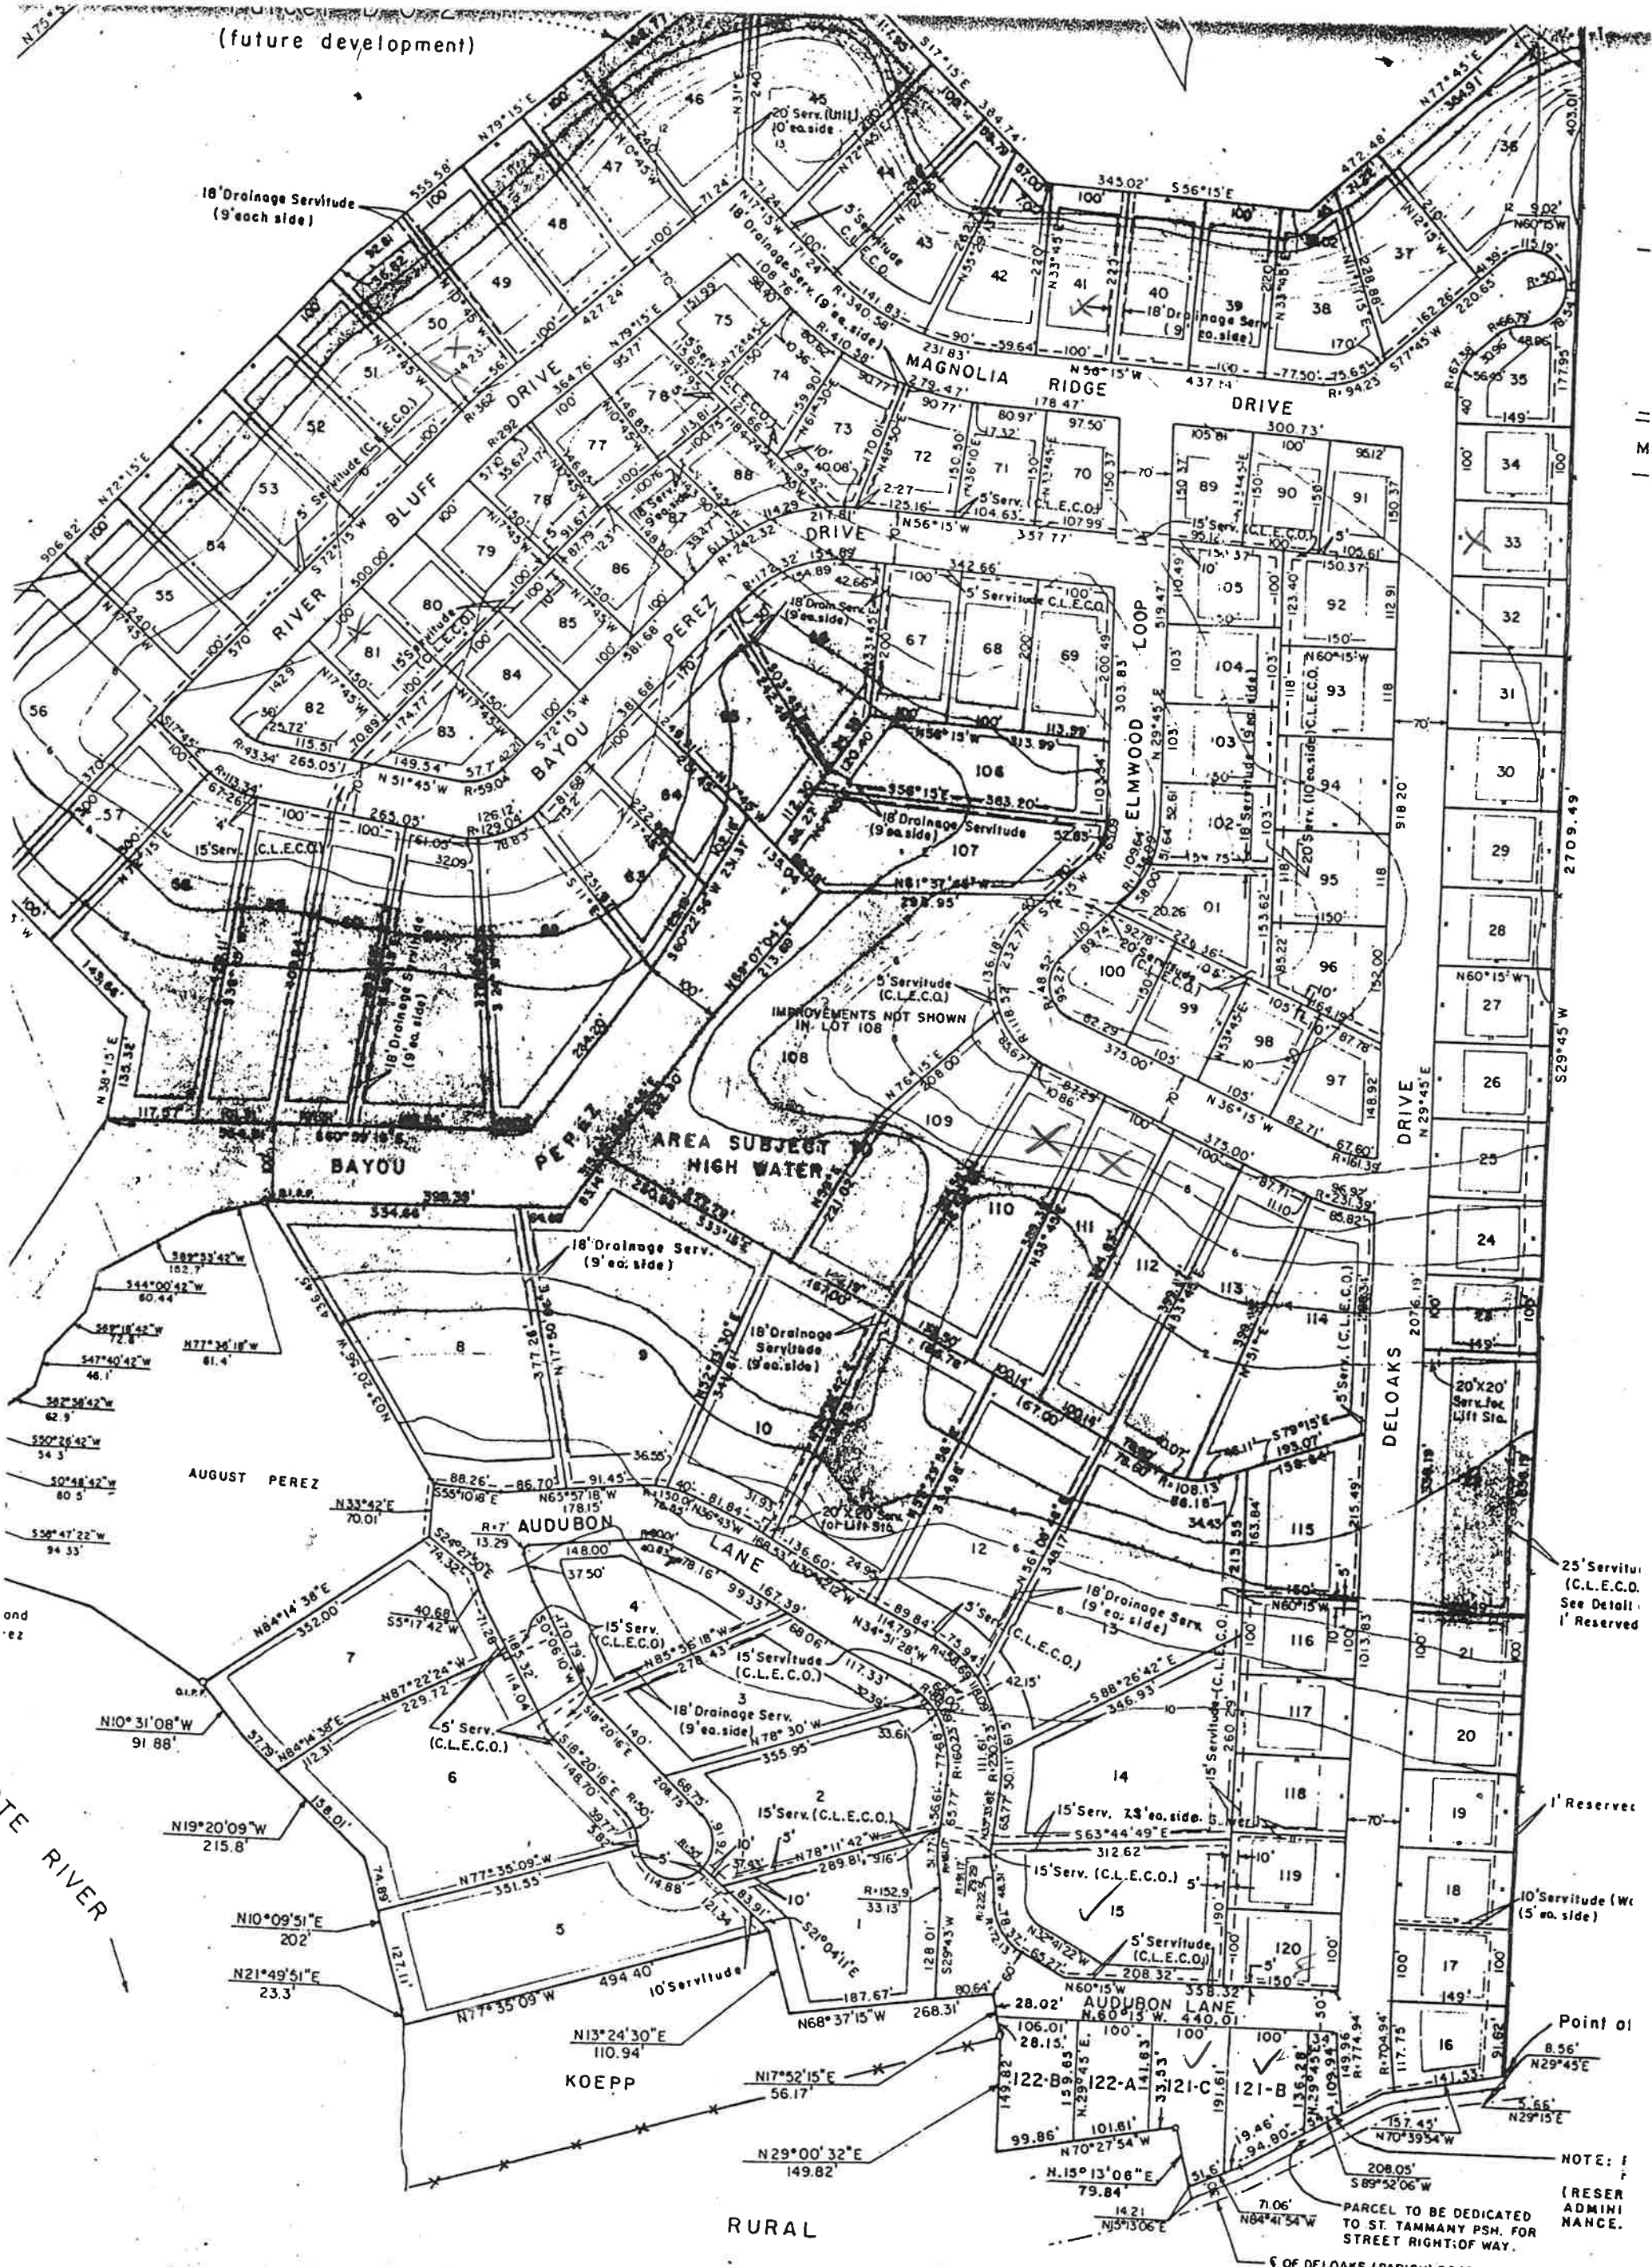

DRIVEWAY CULVERT SIZE REQUIREMENTS

LOT NUMBER

CULVERT SIZE

31, 32, 116, 115

12 1/2" x 22"

25' Servitude (C.L.E.C.O.) See Detail 1' Reserved

1' Reserved

10' Servitude (W/ 15' ea. side)

Point of 8.56' N29°45'E

NOTE: PARCEL TO BE DEDICATED TO ST. TAMMANY PSH. FOR STREET RIGHT-OF-WAY. (RESER ADMINI NANCE.)

PARCEL TO BE DEDICATED TO ST. TAMMANY PSH. FOR STREET RIGHT-OF-WAY.

of DELOAKS (PARISH) ROAD